

NOTES



These drawings have been produced with reference to the CDM Regulations 2015. Please note that these are pre-construction phase drawings and should be subject to further design risk management as required in accordance with Regulation 9

Notes

1. All Dimensions in Metres unless stated otherwise.
2. For site location, refer to Transport Initiatives LLP Illustration "Parking Plan Locations".
3. This drawing is to be read in conjunction with all other associated design drawings, details and specifications.
4. This drawing should be read in relation to the subject of the title, other information shown on this drawing is indicative only and reference should be made to the appropriate series drawing
5. Any discrepancies between drawings should be brought to the attention of the Engineer and clarification sought.
6. The proposed Cycle Parking facilities have been developed in accordance with Transport Initiatives LLP proposals.
7. Design is based on OS under licence number: 0100031673.
8. Due to the lack of a topographical survey, features such as footways, unpaved areas and kerblines within Downing site missing from the base OS have been replicated from Site Visit Images provided by Transport Initiatives LLP.
9. Cobra Bike Rack units to be in accordance with Turvec Bike Rack specifications or similar. Refer to manufacturer for the relevant details.
10. Sheffield Cycle Stands to be in accordance with Broxap Sheffield stands or similar. Refer to the manufacturer for the relevant details.
11. For Cargo/Adapted Cycle space construction details please refer to Transport Initiatives LLP Documentation.

KEY

- Proposed Channel/Kerblines
- Proposed Back of Kerb
- Proposed Asphalt Surfacing

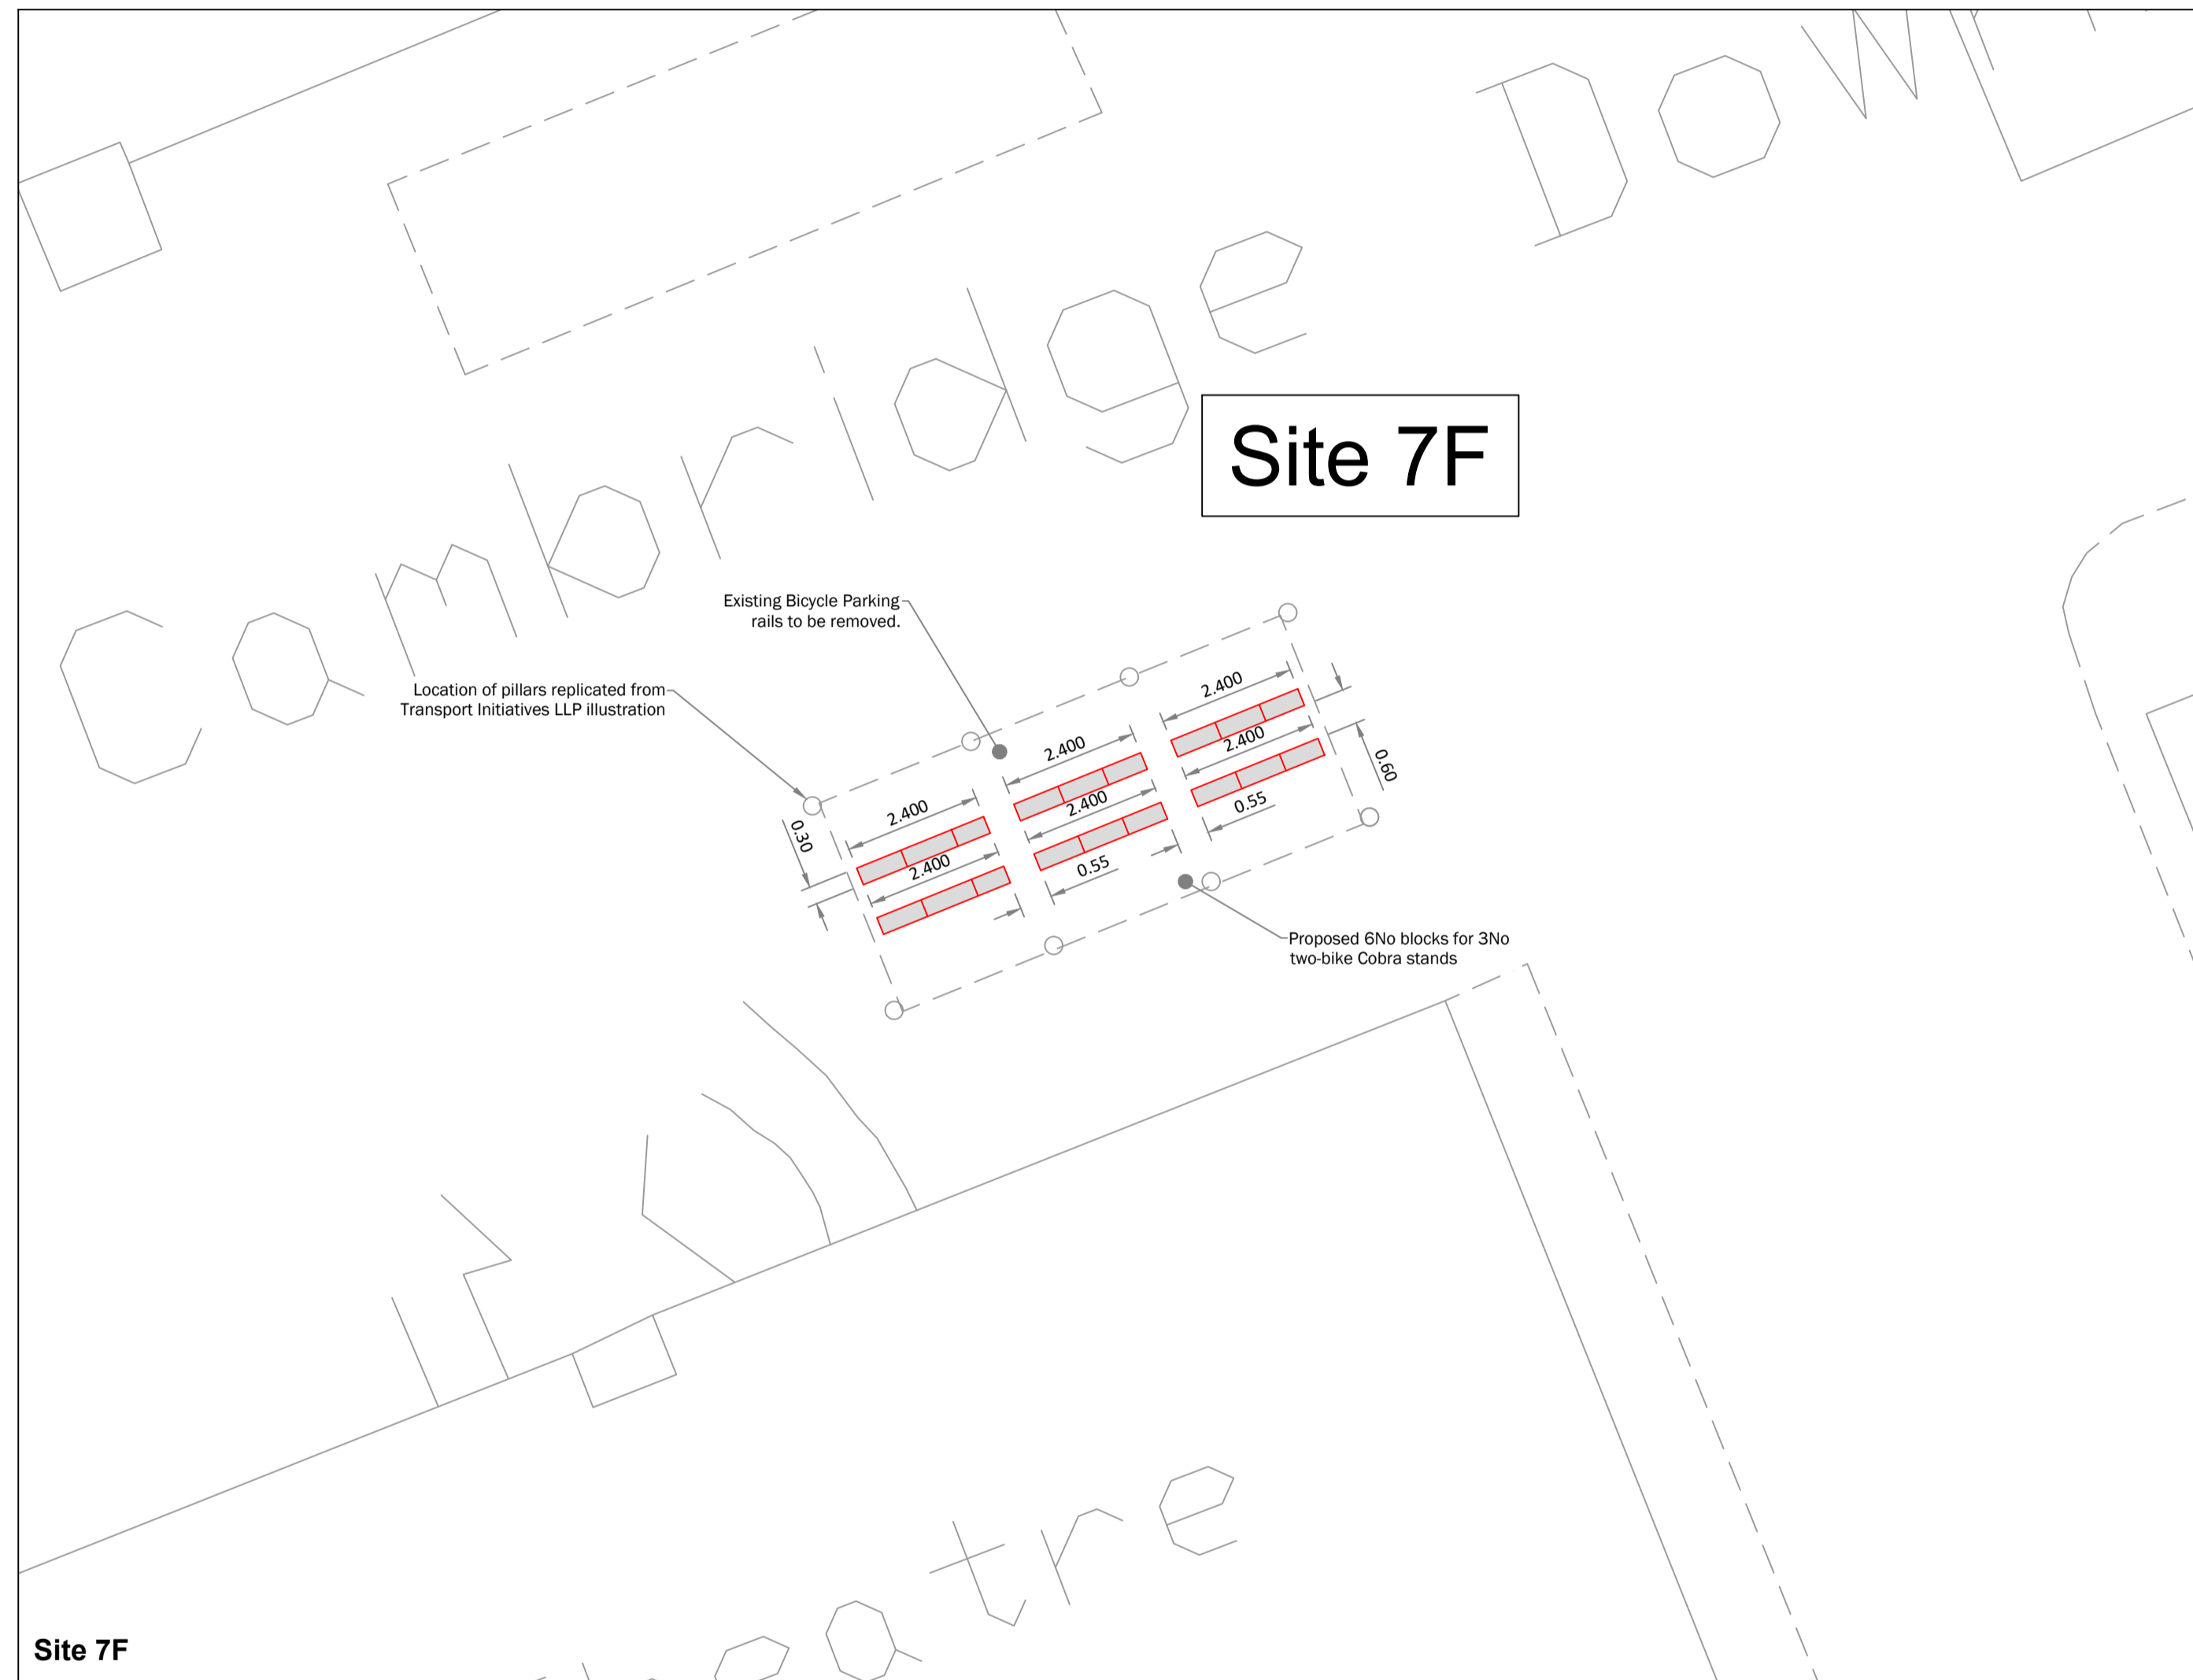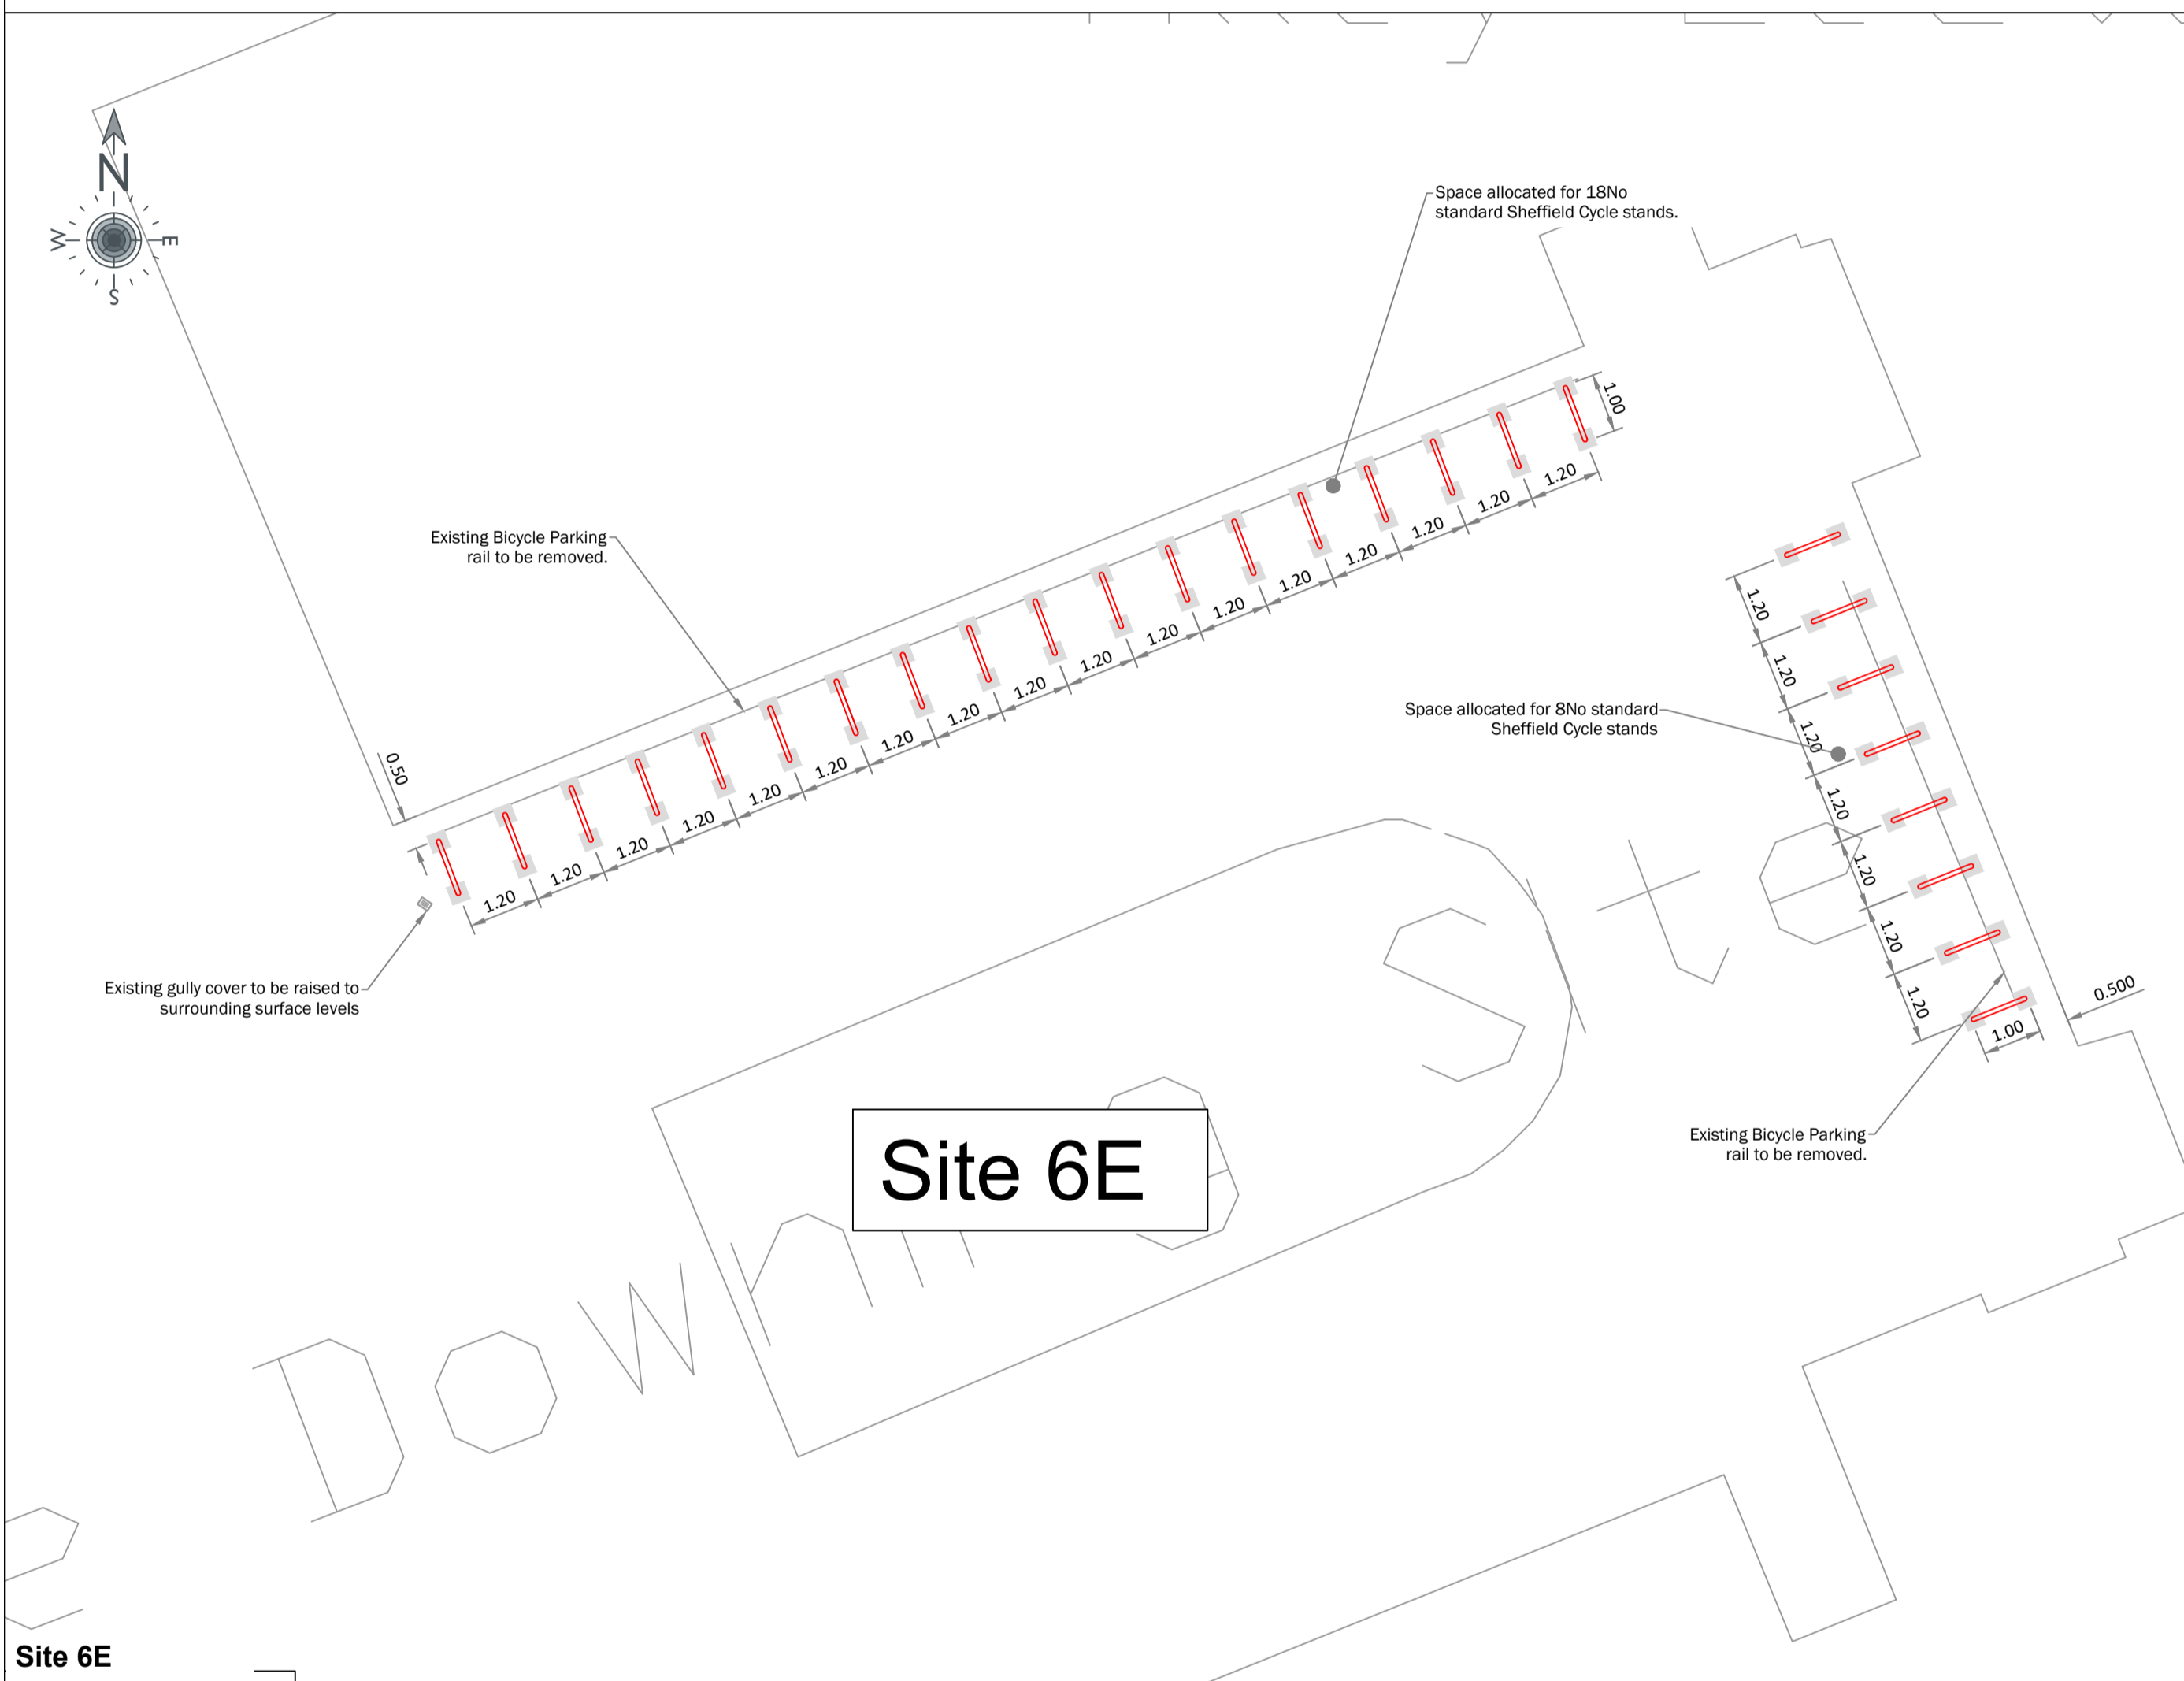

PO3	16/02/21	Site 6E Option 2 removed, Site 7F Option 1 removed	NS
PO2	06/10/2020	OPTION 2 ADDED ON SITES 6 & 7	NS
PO1	29/09/2020	FIRST ISSUE	TI

REV	DATE	REVISION NOTE	BY
-----	------	---------------	----

PJA The Aquarium - King Street
Reading - RG1 3AH
Tel: 0118 956 0909
Birmingham - Bristol
Exeter - London - Reading
pja.co.uk

CLIENT
Transport Initiatives LLP

PROJECT
**Cambridge University
Cycle Parking**

DRAWING TITLE
**General Arrangement
Sites 6E, 7F
Sheet 3 of 8**

INFORMATION

PJA JOB No. SUB-CODE
05140 - GA- 0103 - P03

Revision Letter: P = Prelim / A = Approval / T = Tender / C = Construction
BIM DRAWING REFERENCE

SCALE	DRAWN	REVIEWED	DATE
AI @ 1:100	TI	NS	06.10.2020